




Grundriss 1:50

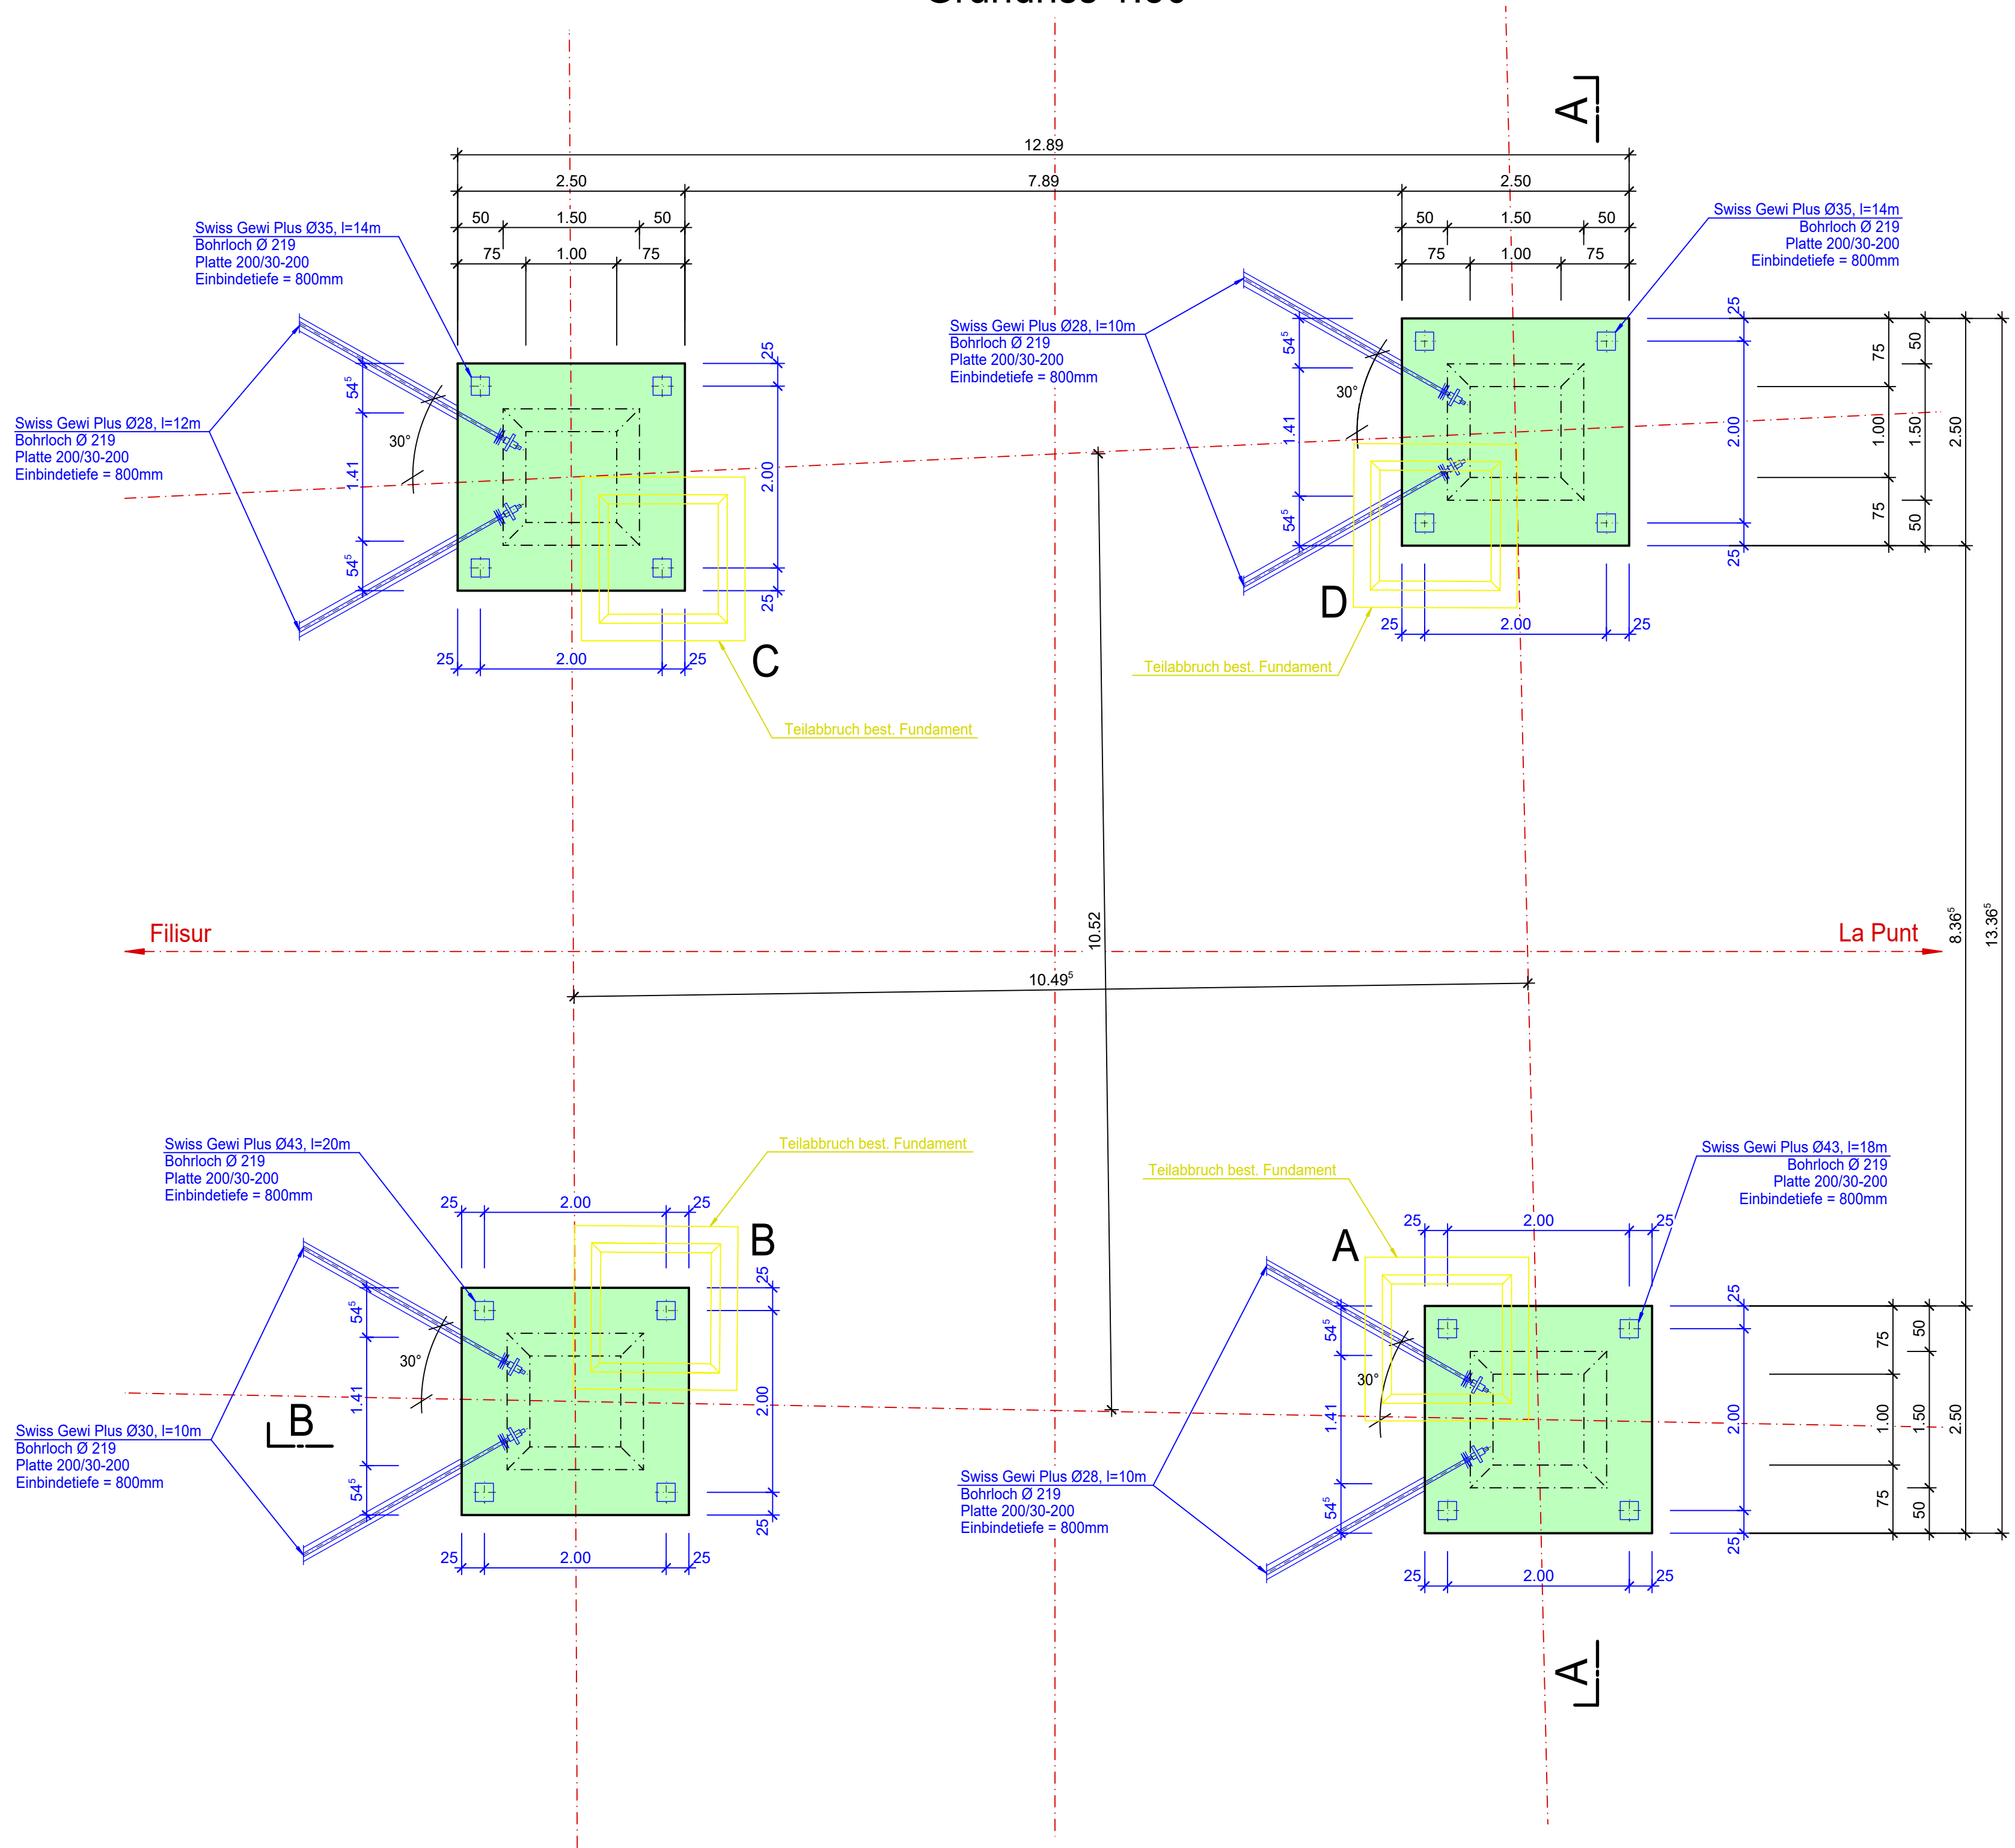

Schnitt A-A 1:50

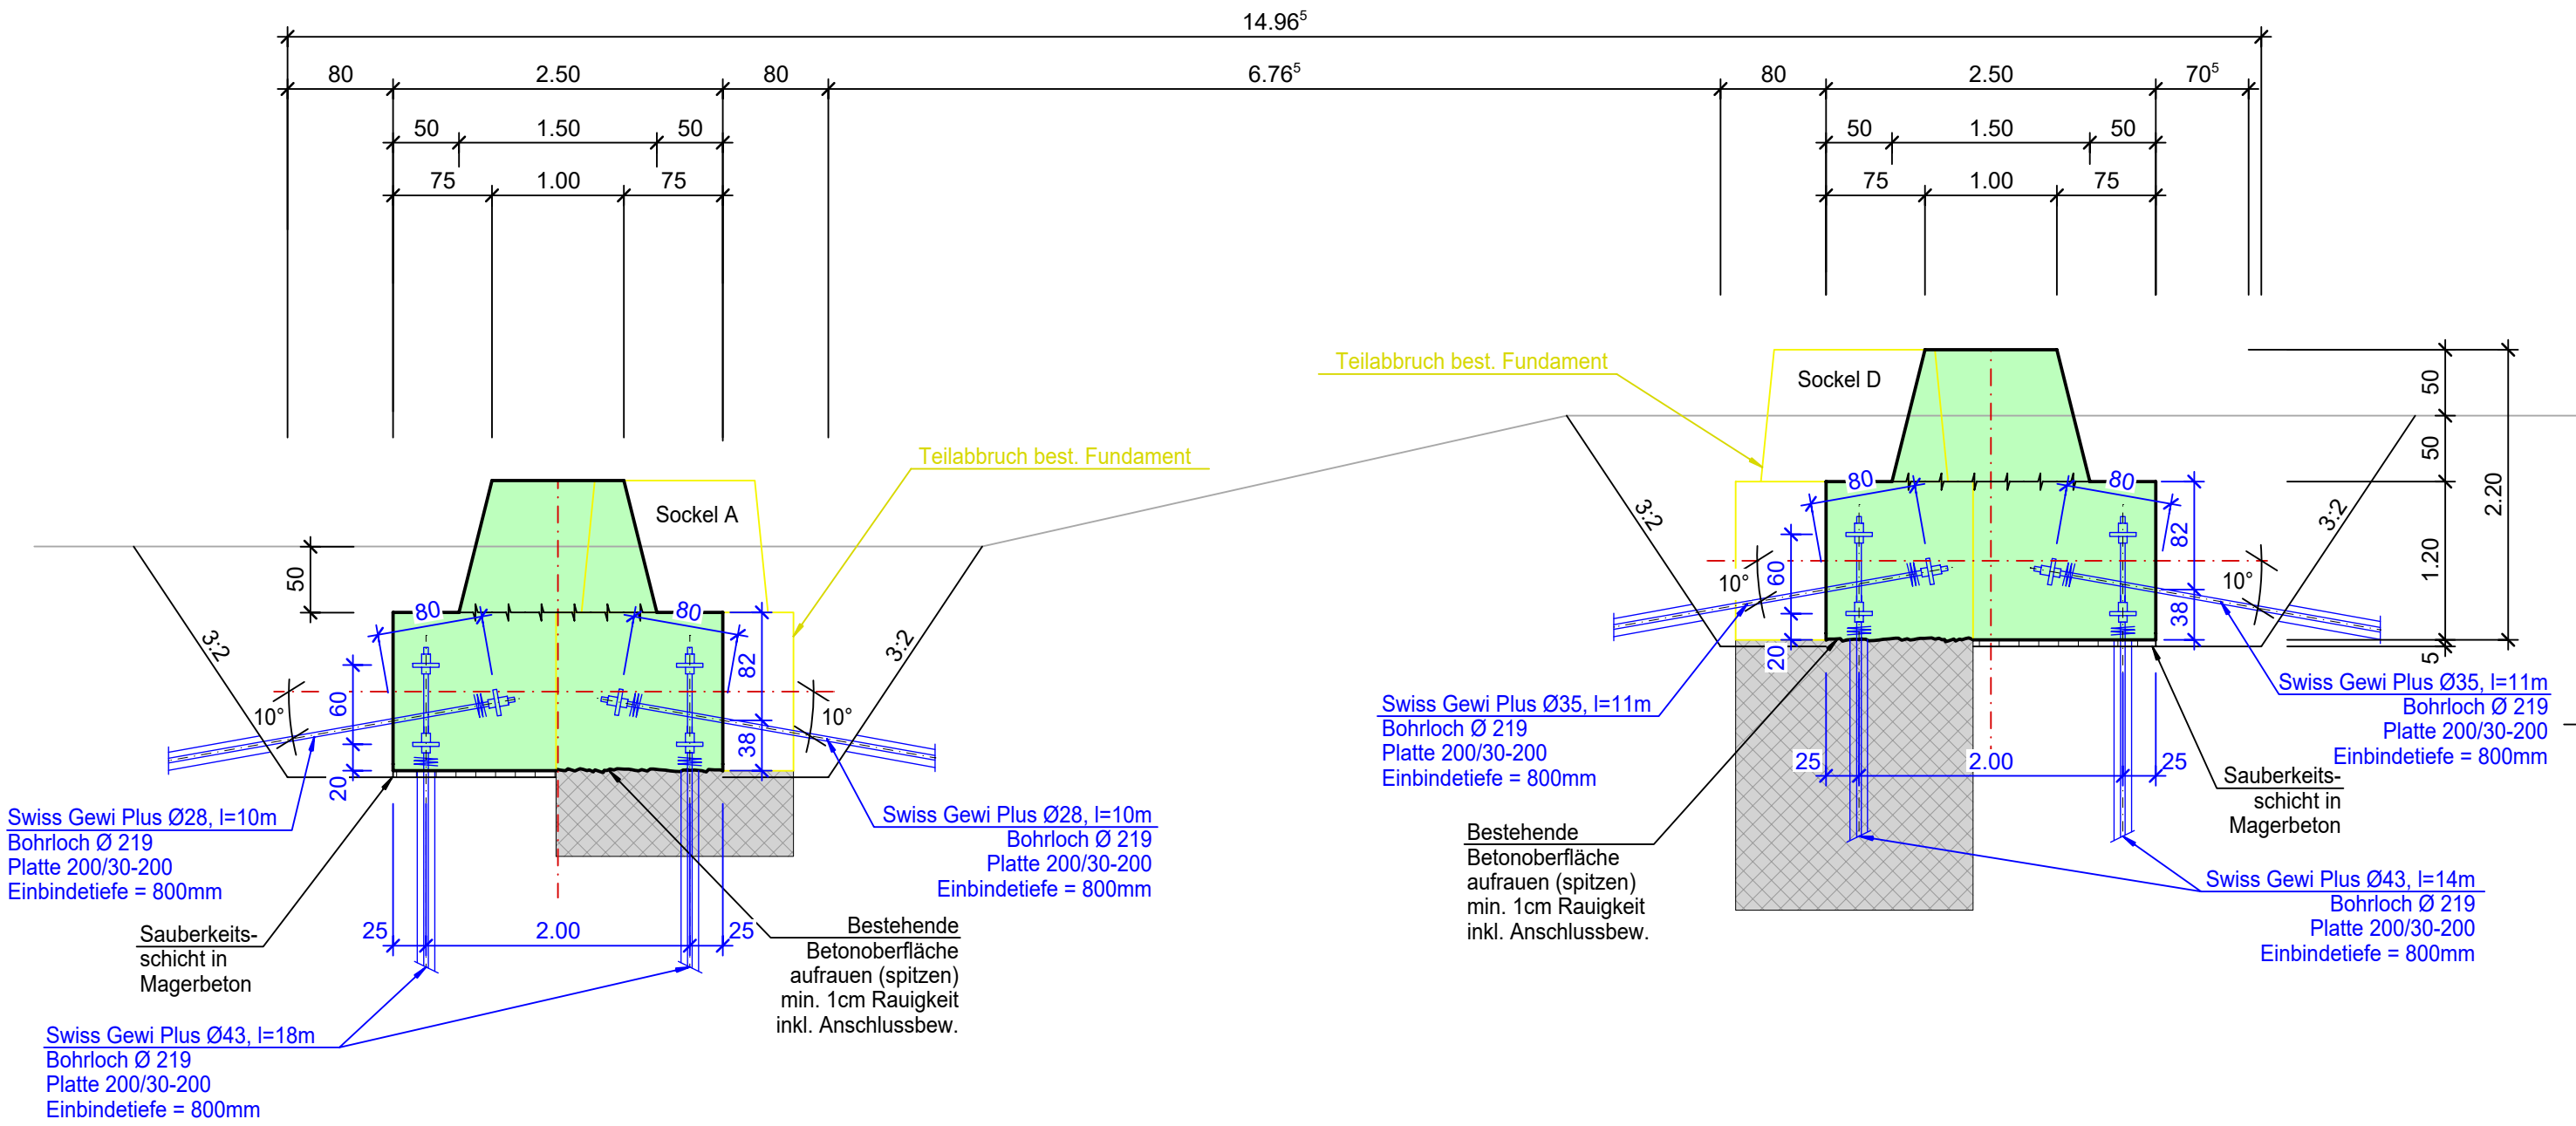

Schnitt B-B 1:50

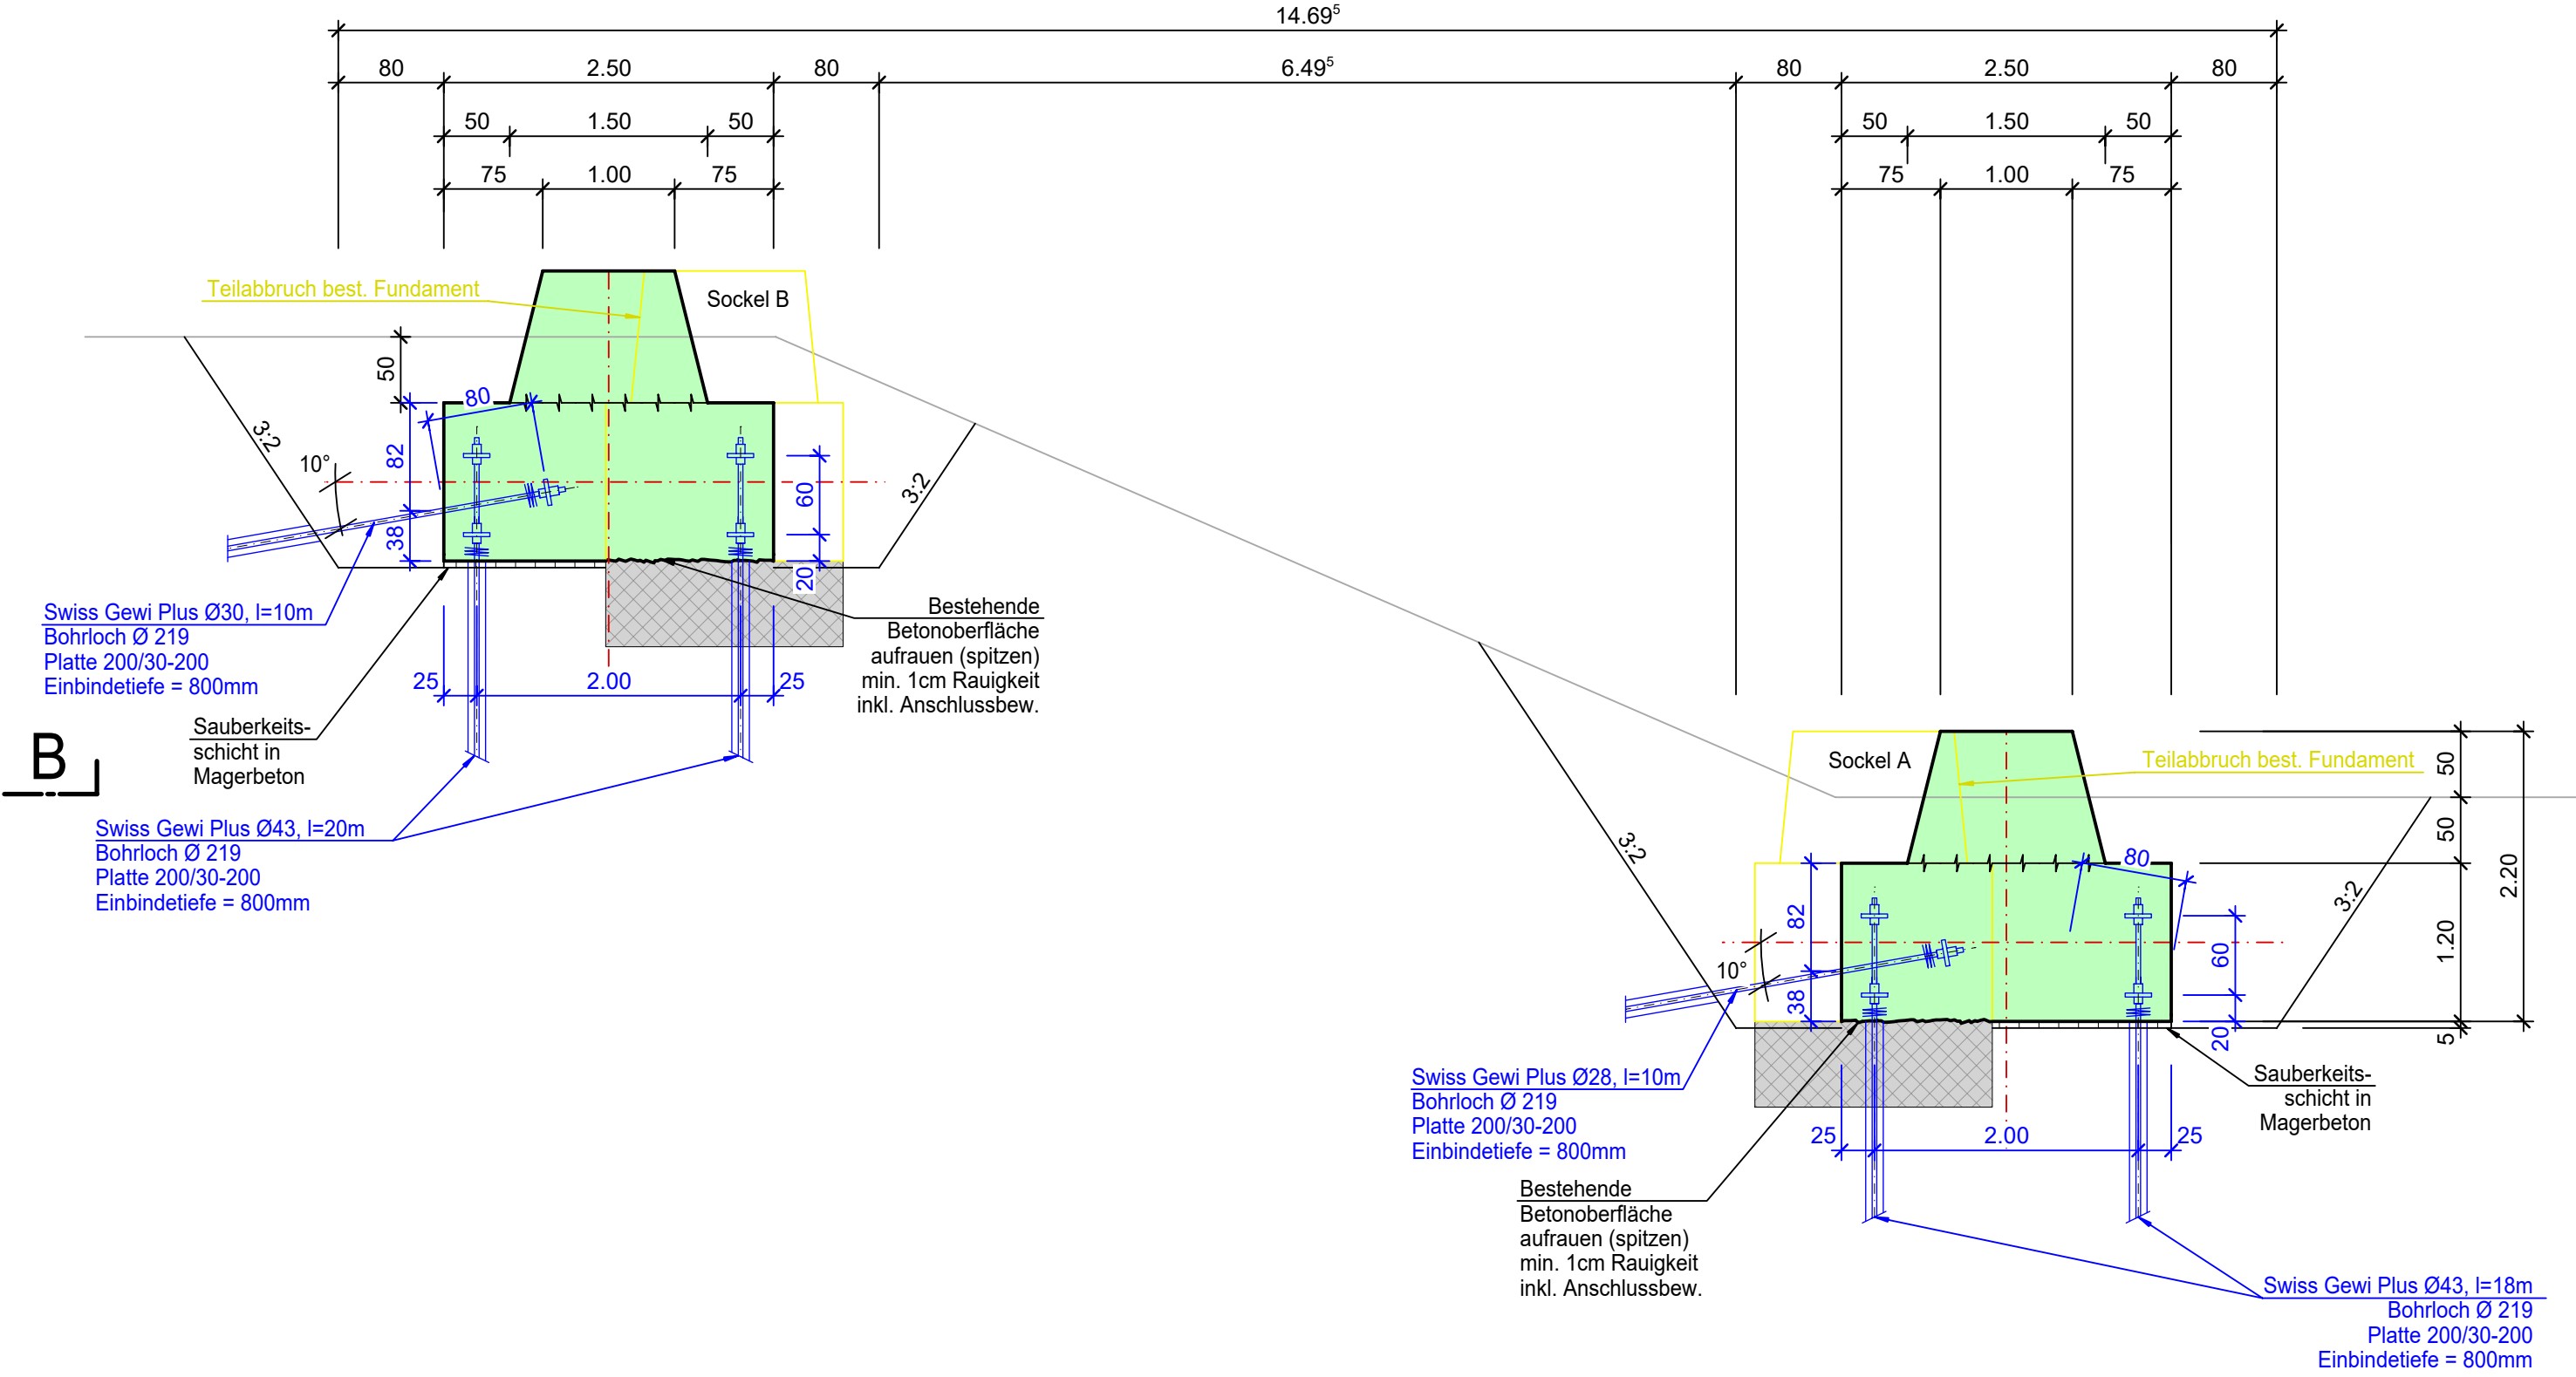

Legende

- Beton bestehend
- Beton NPK C, C30/37, XC4, XF1, CI 0.10, D_{max} 32
- Magerbeton CEM I 150 kg/m³

Ersteller:		 caprez ingenieure		Ersteller Dok. Nr.: TR1360-BAU-2-07006	
Dokumentenart:		Fundamentplan		Planvorlage Nr.: L-096762 / L-151250	
Gemeinde:		La Punt-Chamuesch / Filisur Bergün		Massstab: 1:50	
Anlage / Trasse:		TR 1360 Pradella - Sils im Domleschg			
ST638		380-kV Filisur - Robbia (Albula)			
ST929		380-kV Pradella - Sils			
-		-			
-		-			
Abschnitt:		Mast 1360x182			
Betreff:		Leitungsmodernisierung Abschnitt 2 La Punt Chamuesch - Filisur			
	Erstellt Name / Datum	Geprüft Name / Datum	Freigegeben Name / Datum	Beschreibung Änderung	
Erstellt	LO/22.05.2025	AS/22.05.2025	Mu/22.05.2025	-	
Rev. 01	-	-	-	-	
Rev. 02	-	-	-	-	
Rev. 03	-	-	-	-	
Projektphase		Fachbereich		Entstand aus / Modellquelle	
Baueingabe		Tiefbau		-	
		Bleichemattstrasse 31		Dokumentennummer	
		CH 5001 Aarau		TR1360-BAU-2-07006	
				Format	
				1050/446	
				Sprache	
				DE	
				Blatt	
				06 von 06	