







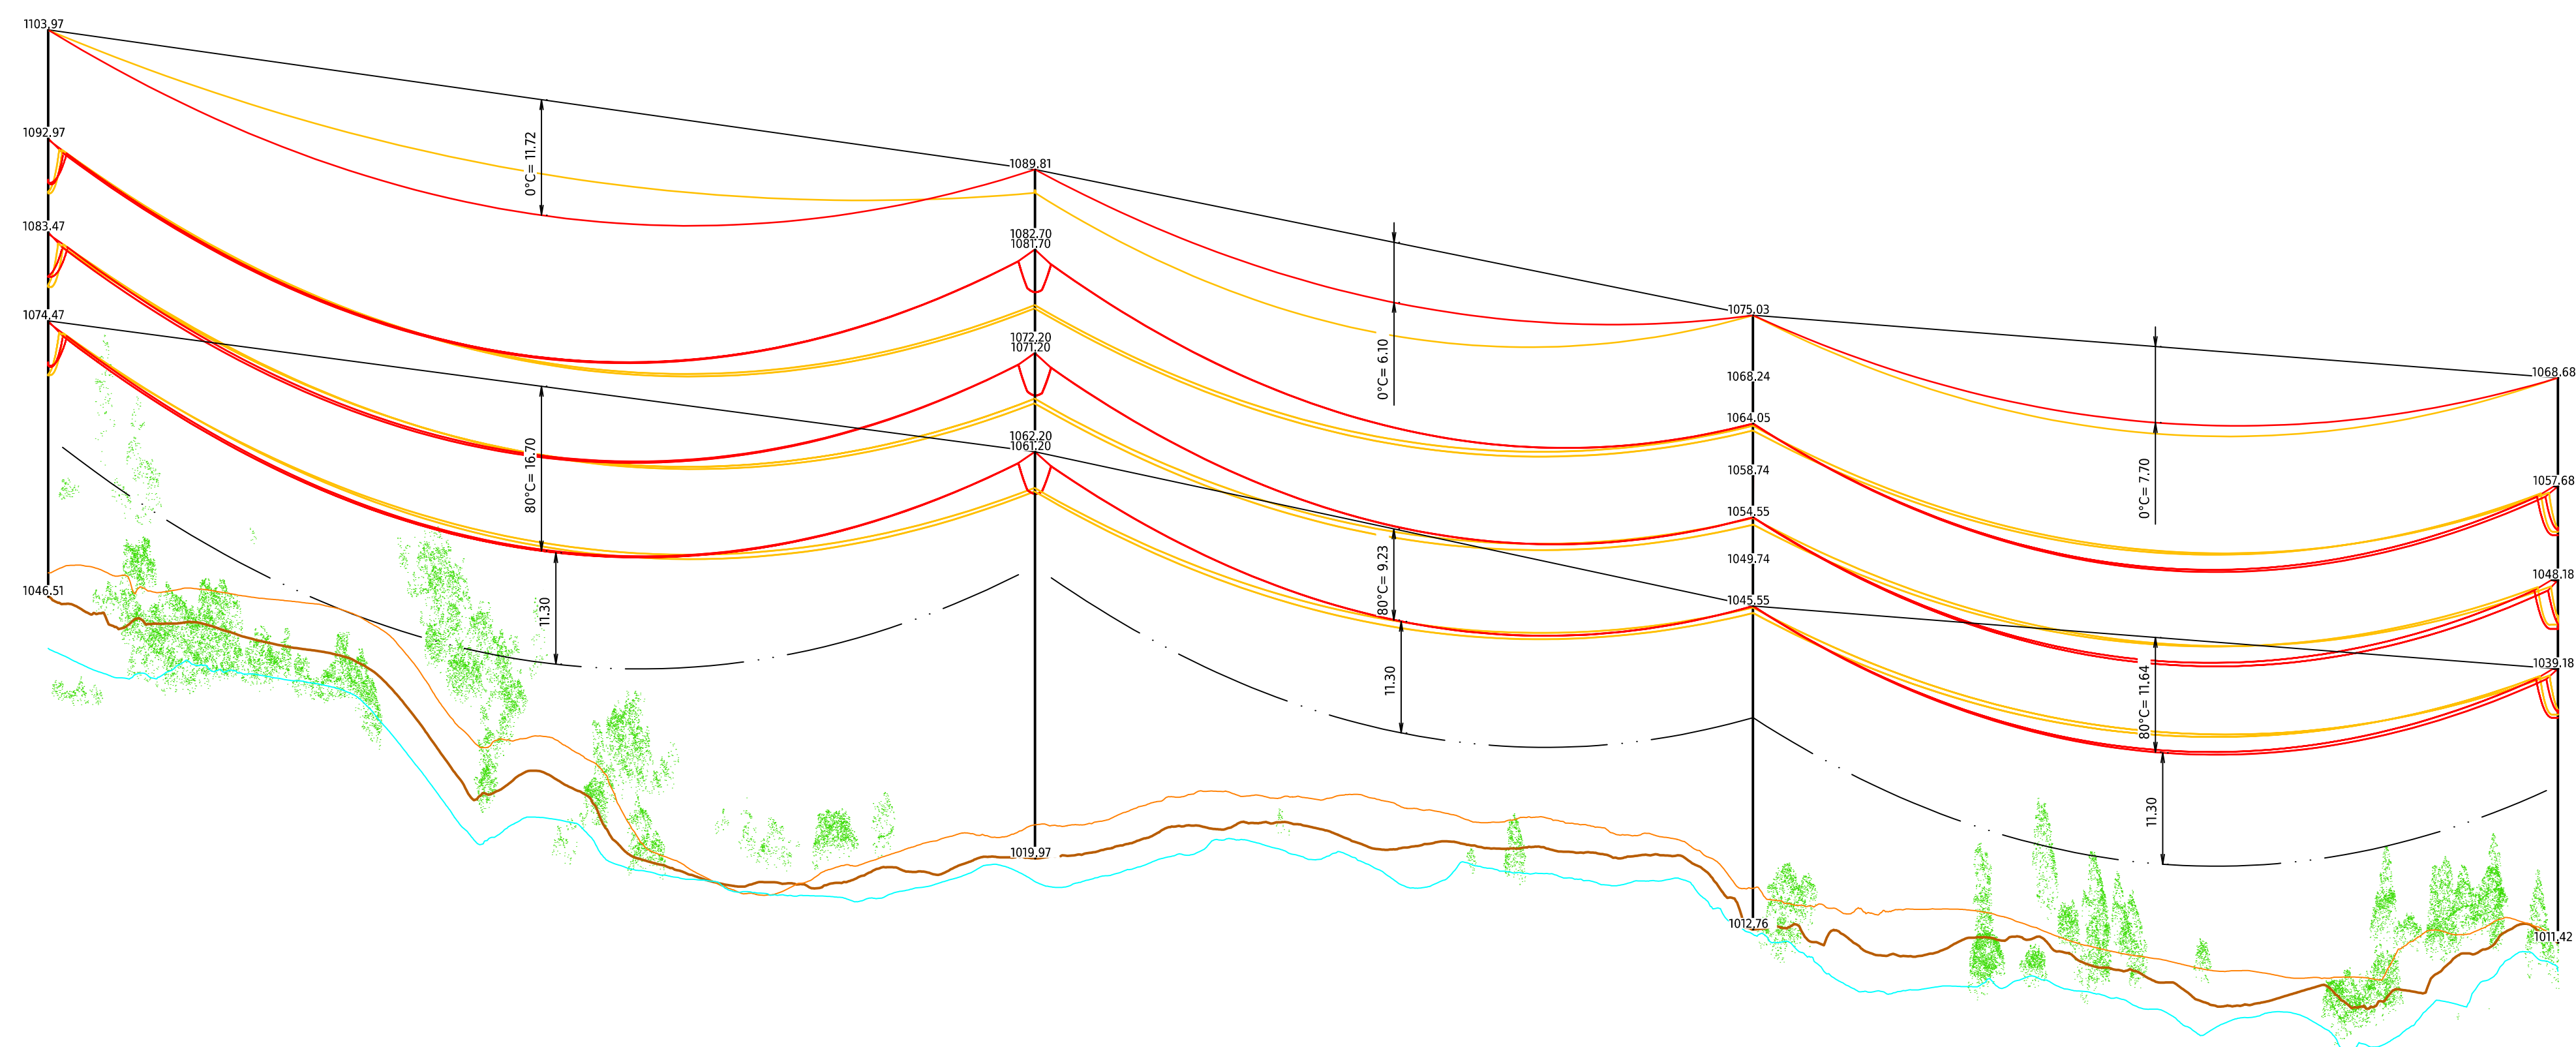

Legende zu Mastenbezeichnung: XYZn.nA				
X:	Y:	Z:	Masthöhe über Boden	A:
S = Stuetzmast	E = Einstieliger Mast	P = Portalmast	n.n	B = Betonmast
T = Tragmast	K = Kuppelmast			R = Stahlrohrmast
W = Sondermast	A = A-Bock			G = Gittermast
A = Abspannmast	D = Dreibein			H = Holzmast
E = Endmast				

Legende zu Seiltypen								
SEIL	ART	SEILANZ.	SEILTYP / QUERSCHNITT	STROMKR.BEZ.	SEIL PHASE	AUSL.TEMP.	N/mm² @10°C	ZUS.LAST(N/m)
A	380	2	600-AAAC	ST637	L3	80	41,8	20
B	380	2	600-AAAC	ST637	L2	80	41,8	20
C	380	2	600-AAAC	ST637	L1	80	41,8	20
D	380	2	600-AAAC	ST774	L1	80	41,8	20
E	380	2	600-AAAC	ST774	L2	80	41,8	20
F	380	2	600-AAAC	ST774	L3	80	41,8	20
Z	0	1	324-AAAC (OPGW-144F)	-	ES	0	bei Info	20

INFO		
Seil Z:	Mast 1360x226 - Mast 1360x227	= 81.0N/mm ² @10°C
Seil Z:	Mast 1360x227 - Mast 1360x228	= 80.0N/mm ² @10°C
Seil Z:	Mast 1360x228 - Mast 1360x229	= 81.0N/mm ² @10°C

Legende:

	Bestand		Geländelängsschnitt Achse
	Projekt Freileitung		Geländelängsschnitt Links
	Abbruch		Geländelängsschnitt Rechts

Ersteller 		Apxo Grid AG Parkstrasse 23 CH-5401 Baden		Ersteller Dok. Nr. -	
Dokumentenart: Längenprofil				Massstab: 1:2000 / 1:500	
Gemeinde: Albul/Alvra				Planvorlage Nr. -	
Anlage / Trasse: TR1360 Pradella - Sils im Domleschg ST637 380-kV Filisur-Sils (Schin) ST929 380-kV Pradella-Sils - - - - - -					
Abschnitt: Mast 1360x226 - Mast 1360x229 Betreff: Leitungsmodernisierung Abschnitt 1 Filisur - Sils Domleschg					
	Erstellt Name / Datum	Geprüft Name / Datum	Freigegeben Name / Datum	Beschreibung Änderung	
Erstellt	roke / 24.01.2025	rasz / 24.01.2025	badr / 24.01.2025		
Rev. 01	-	-	-	-	
Rev. 02	-	-	-	-	
Rev. 03	-	-	-	-	
Projektskizze Plangenehmigungsverfahren		Fachbereich Leitungsbau		Entstand aus / Modellvorlage PLS-CADD / Civi3D Dokumentennummer TRI 360-FRE-1-5007 Format A1	
			Bleichemattstrasse 31 CH 5001 Aarau		
			Sprache DE		Blatt 01 von 01

	1360x226	1360x227	1360x228
Objektart			
Objekthöhe in m	57,46	69,85	62,27

